


This map is reproduced from Ordnance Survey material with the permission of Ordnance Survey on behalf of the Controller of Her Majesty's Stationery Office © Crown copyright. Unauthorised reproduction infringes Crown copyright and may lead to prosecution or civil proceedings. Stockport Metropolitan Borough Council 100019571 2019

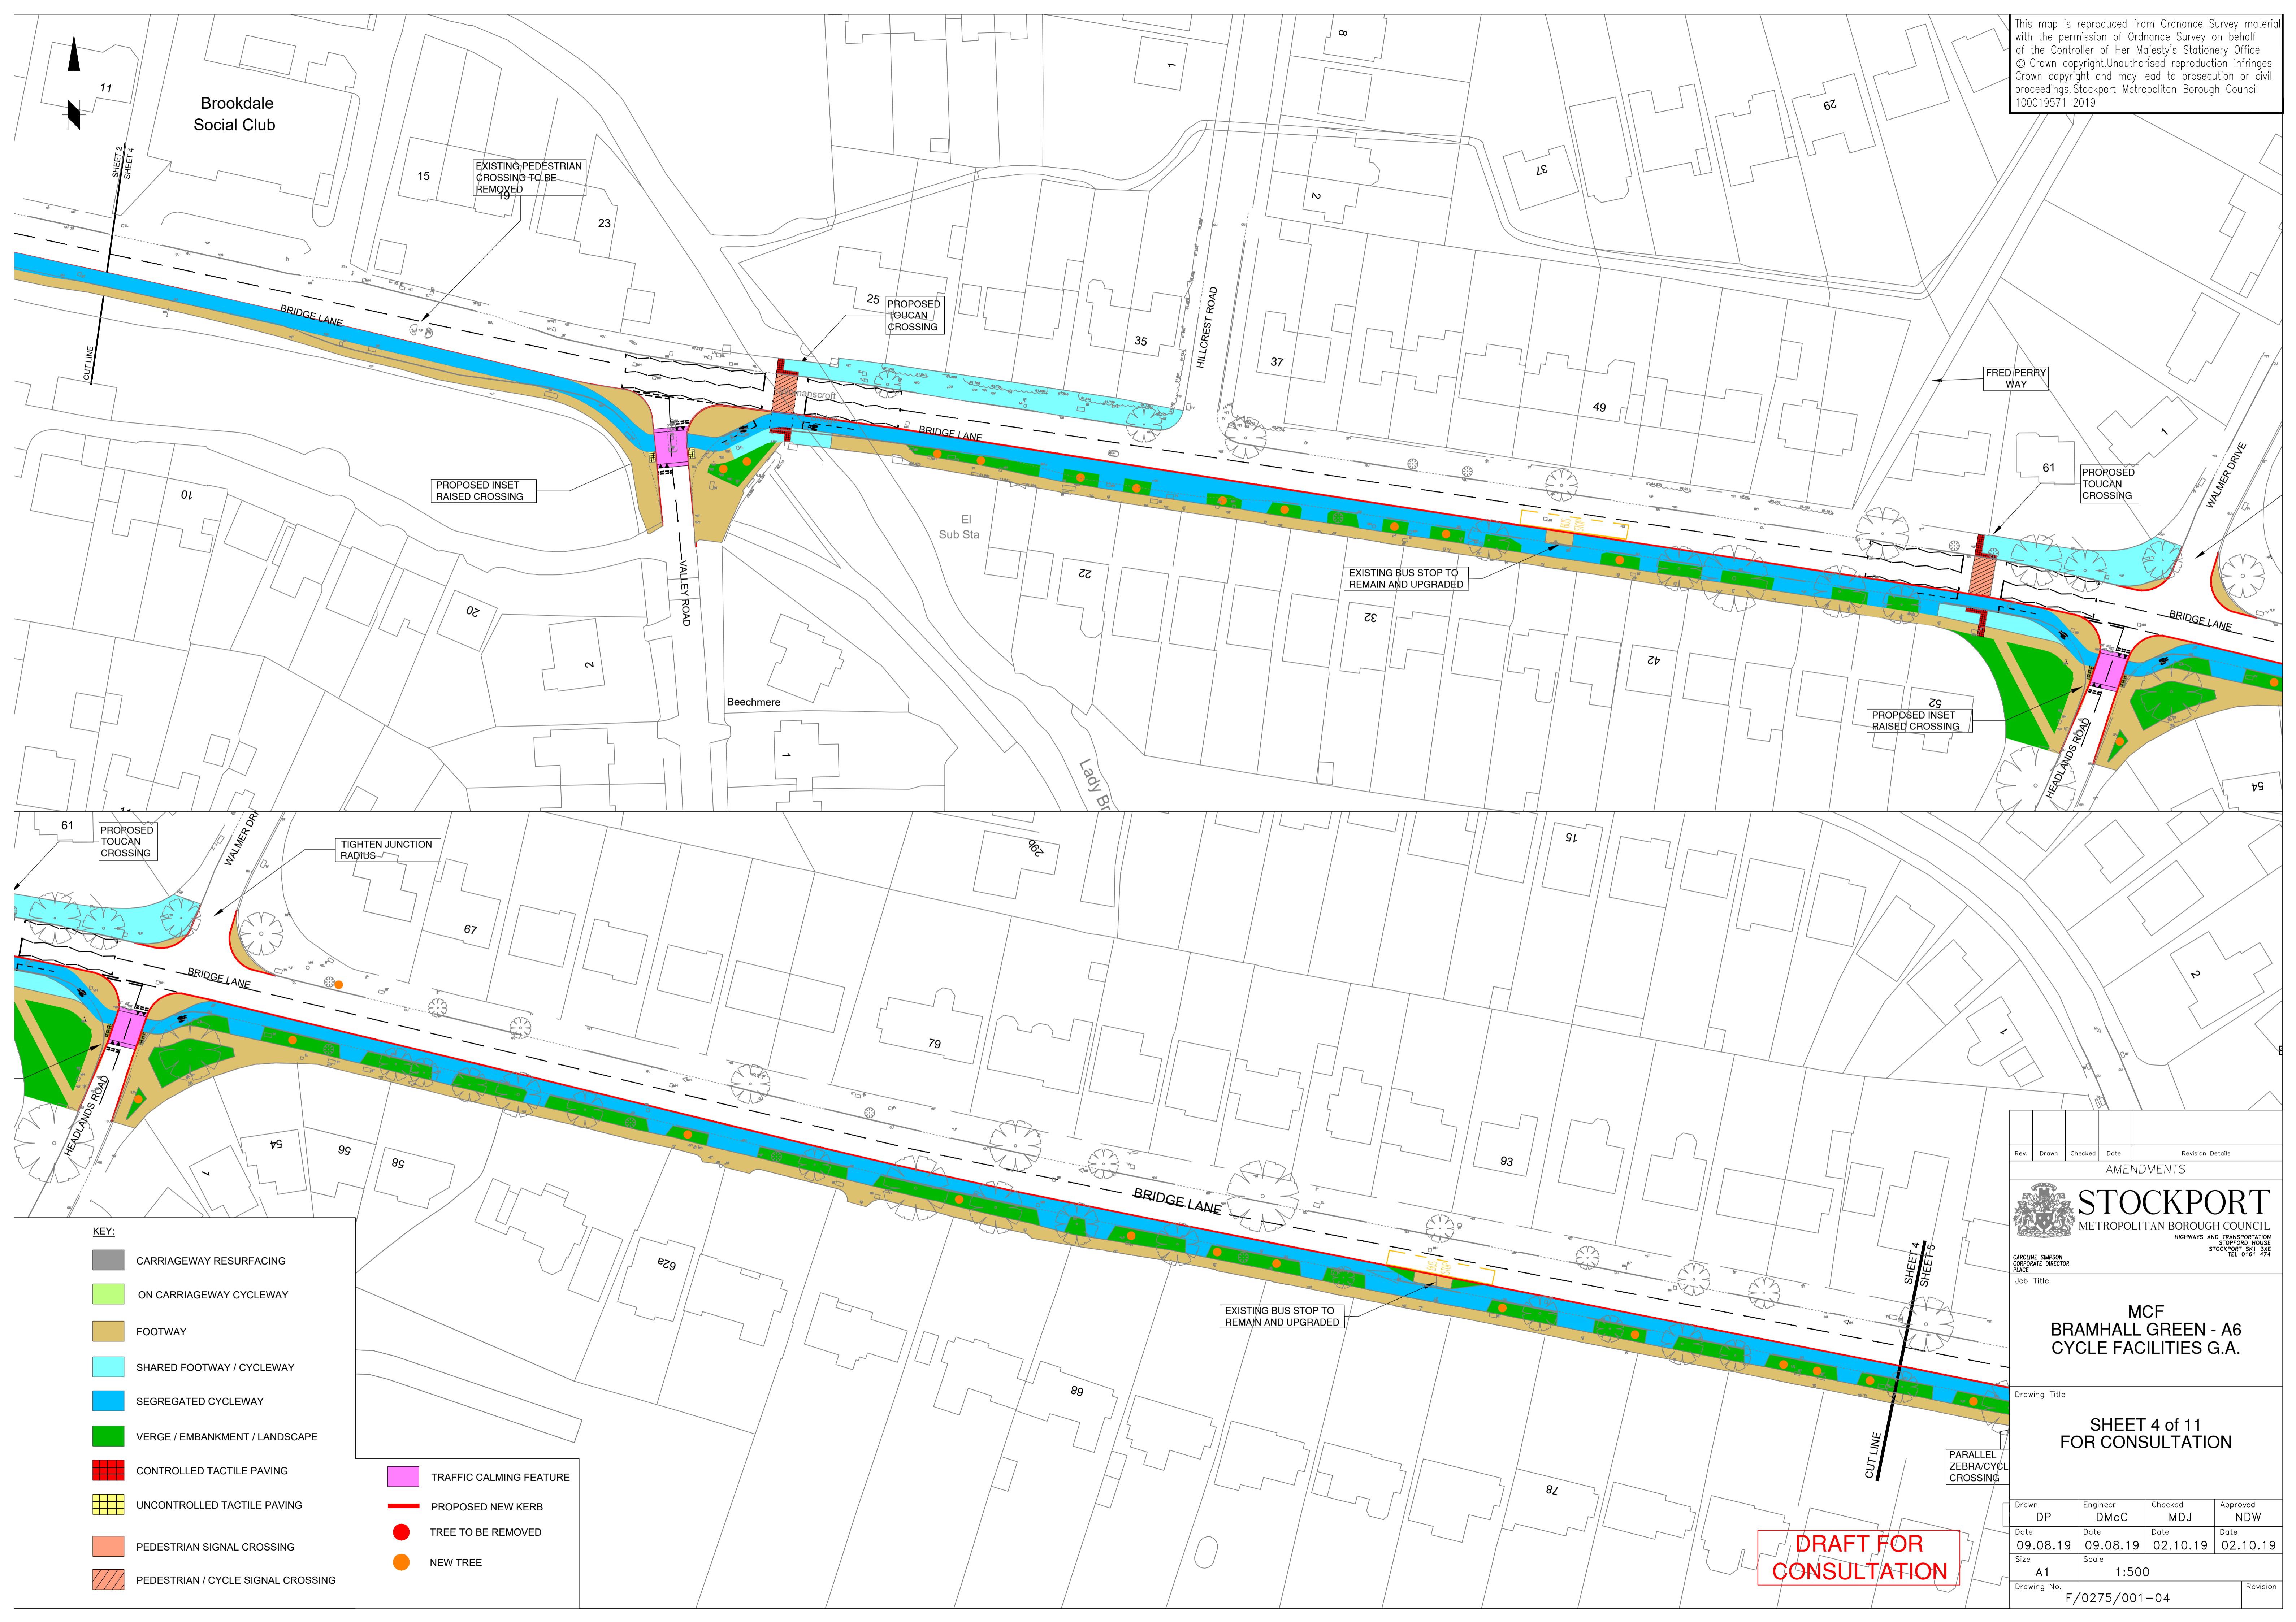

Brookdale Social Club

EXISTING PEDESTRIAN CROSSING TO BE REMOVED

PROPOSED TOUCAN CROSSING

PROPOSED INSET RAISED CROSSING

EXISTING BUS STOP TO REMAIN AND UPGRADED

PROPOSED TOUCAN CROSSING

PROPOSED INSET RAISED CROSSING

PROPOSED TOUCAN CROSSING

TIGHTEN JUNCTION RADIUS

EXISTING BUS STOP TO REMAIN AND UPGRADED

**KEY:**

	CARRIAGEWAY RESURFACING		TRAFFIC CALMING FEATURE
	ON CARRIAGEWAY CYCLEWAY		PROPOSED NEW KERB
	FOOTWAY		TREE TO BE REMOVED
	SHARED FOOTWAY / CYCLEWAY		NEW TREE
	SEGREGATED CYCLEWAY		
	VERGE / EMBANKMENT / LANDSCAPE		
	CONTROLLED TACTILE PAVING		
	UNCONTROLLED TACTILE PAVING		
	PEDESTRIAN SIGNAL CROSSING		
	PEDESTRIAN / CYCLE SIGNAL CROSSING		

Rev.	Drawn	Checked	Date	Revision Details
AMENDMENTS				
<b>STOCKPORT</b> METROPOLITAN BOROUGH COUNCIL				
HIGHWAYS AND TRANSPORTATION STAFFORD HOUSE STOCKPORT SK1 3JZ TEL 0161 474				
CAROLINE SIMPSON CORPORATE DIRECTOR PLACE Job Title				

MCF  
BRAMHALL GREEN - A6  
CYCLE FACILITIES G.A.

SHEET 4 of 11  
FOR CONSULTATION

Drawn	Engineer	Checked	Approved
DP	DMcC	MDJ	NDW
Date	Date	Date	Date
09.08.19	09.08.19	02.10.19	02.10.19
Size	Scale		
A1	1:500		
Drawing No.	Revision		
F/0275/001-04			

**DRAFT FOR CONSULTATION**