


This map is reproduced from Ordnance Survey material with the permission of Ordnance Survey on behalf of the Controller of Her Majesty's Stationery Office
© Crown copyright. Unauthorised reproduction infringes Crown copyright and may lead to prosecution or civil proceedings. Stockport Metropolitan Borough Council 100019571 2019

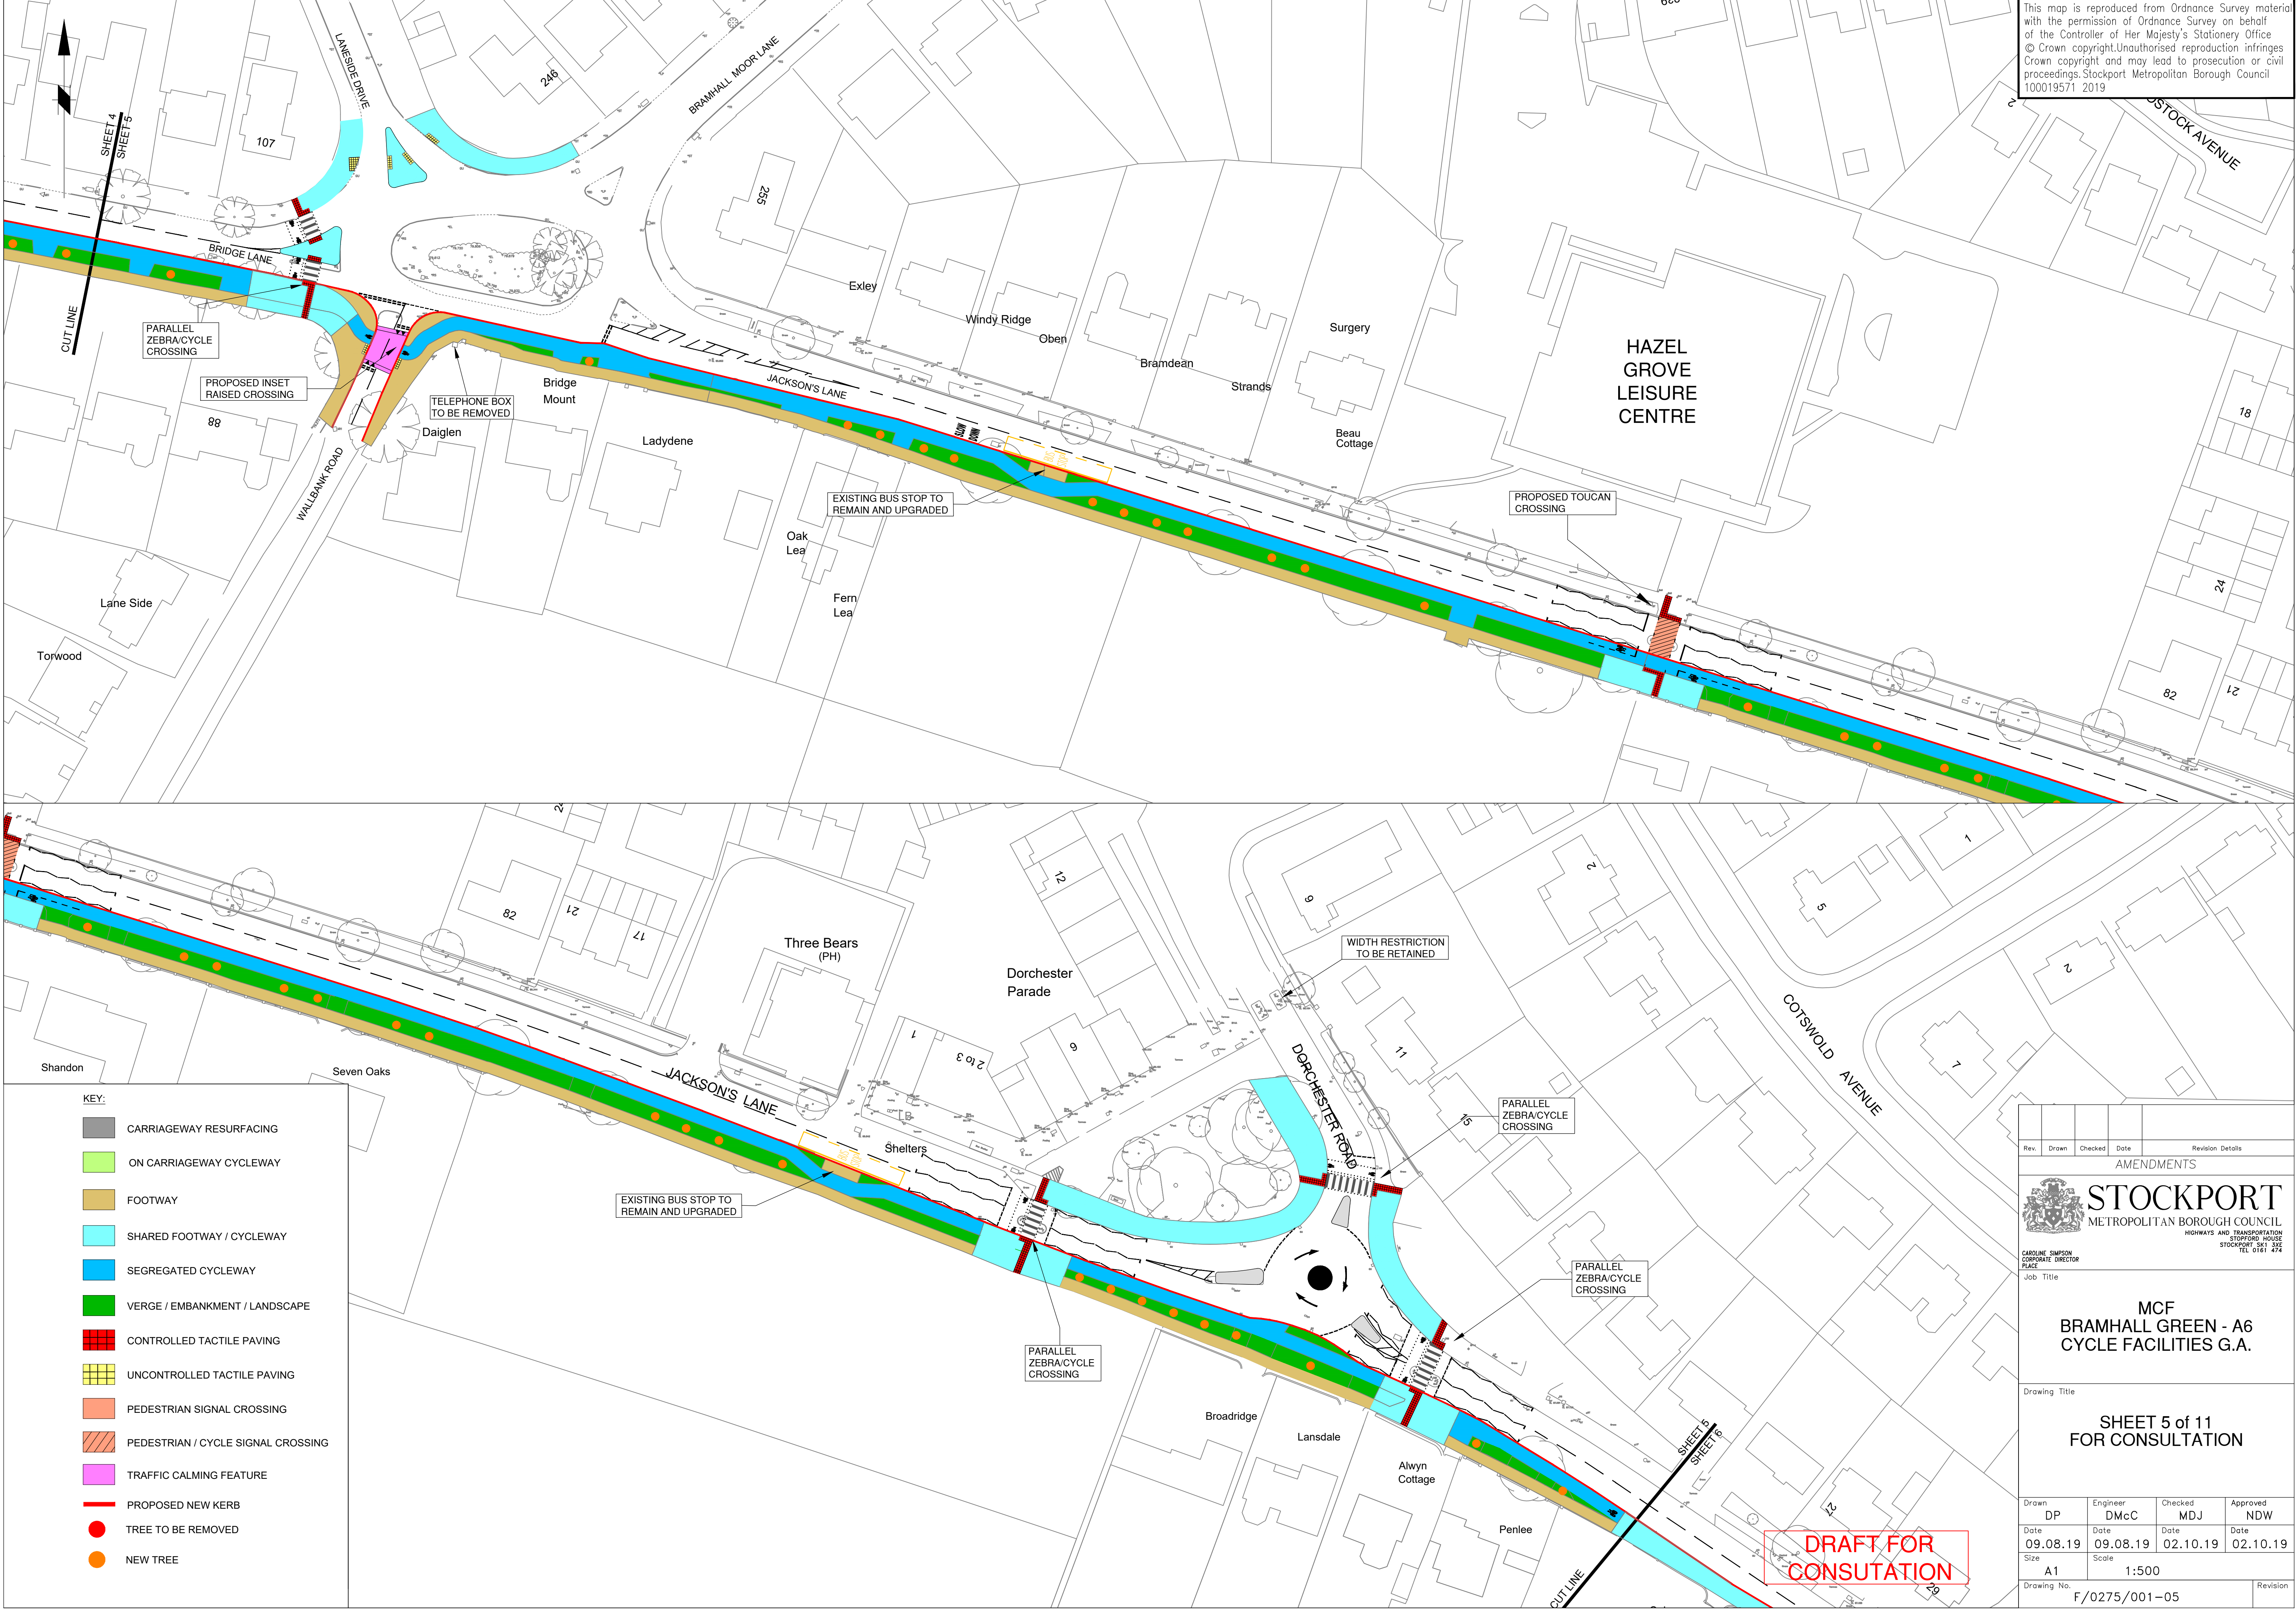

KEY:

- CARRIAGEWAY RESURFACING
- ON CARRIAGEWAY CYCLEWAY
- FOOTWAY
- SHARED FOOTWAY / CYCLEWAY
- SEGREGATED CYCLEWAY
- VERGE / EMBANKMENT / LANDSCAPE
- CONTROLLED TACTILE PAVING
- UNCONTROLLED TACTILE PAVING
- PEDESTRIAN SIGNAL CROSSING
- PEDESTRIAN / CYCLE SIGNAL CROSSING
- TRAFFIC CALMING FEATURE
- PROPOSED NEW KERB
- TREE TO BE REMOVED
- NEW TREE

Rev.	Drawn	Checked	Date	Revision Details
AMENDMENTS				
 STOCKPORT METROPOLITAN BOROUGH COUNCIL HIGHWAYS AND TRANSPORTATION STOCKPORT 361 345 TEL 0161 474				
CAROLINE SIMPSON CORPORATE DIRECTOR PLACE Job Title				
MCF BRAMHALL GREEN - A6 CYCLE FACILITIES G.A.				
Drawing Title				
SHEET 5 of 11 FOR CONSULTATION				
Drawn DP	Engineer DMcC	Checked MDJ	Approved NDW	
Date 09.08.19	Date 09.08.19	Date 02.10.19	Date 02.10.19	
Size A1	Scale 1:500			
Drawing No. F/0275/001-05				Revision

**DRAFT FOR
CONSUTATION**