


This map is reproduced from Ordnance Survey material with the permission of Ordnance Survey on behalf of the Controller of Her Majesty's Stationery Office © Crown copyright. Unauthorised reproduction infringes Crown copyright and may lead to prosecution or civil proceedings. Stockport Metropolitan Borough Council 100019571 2019

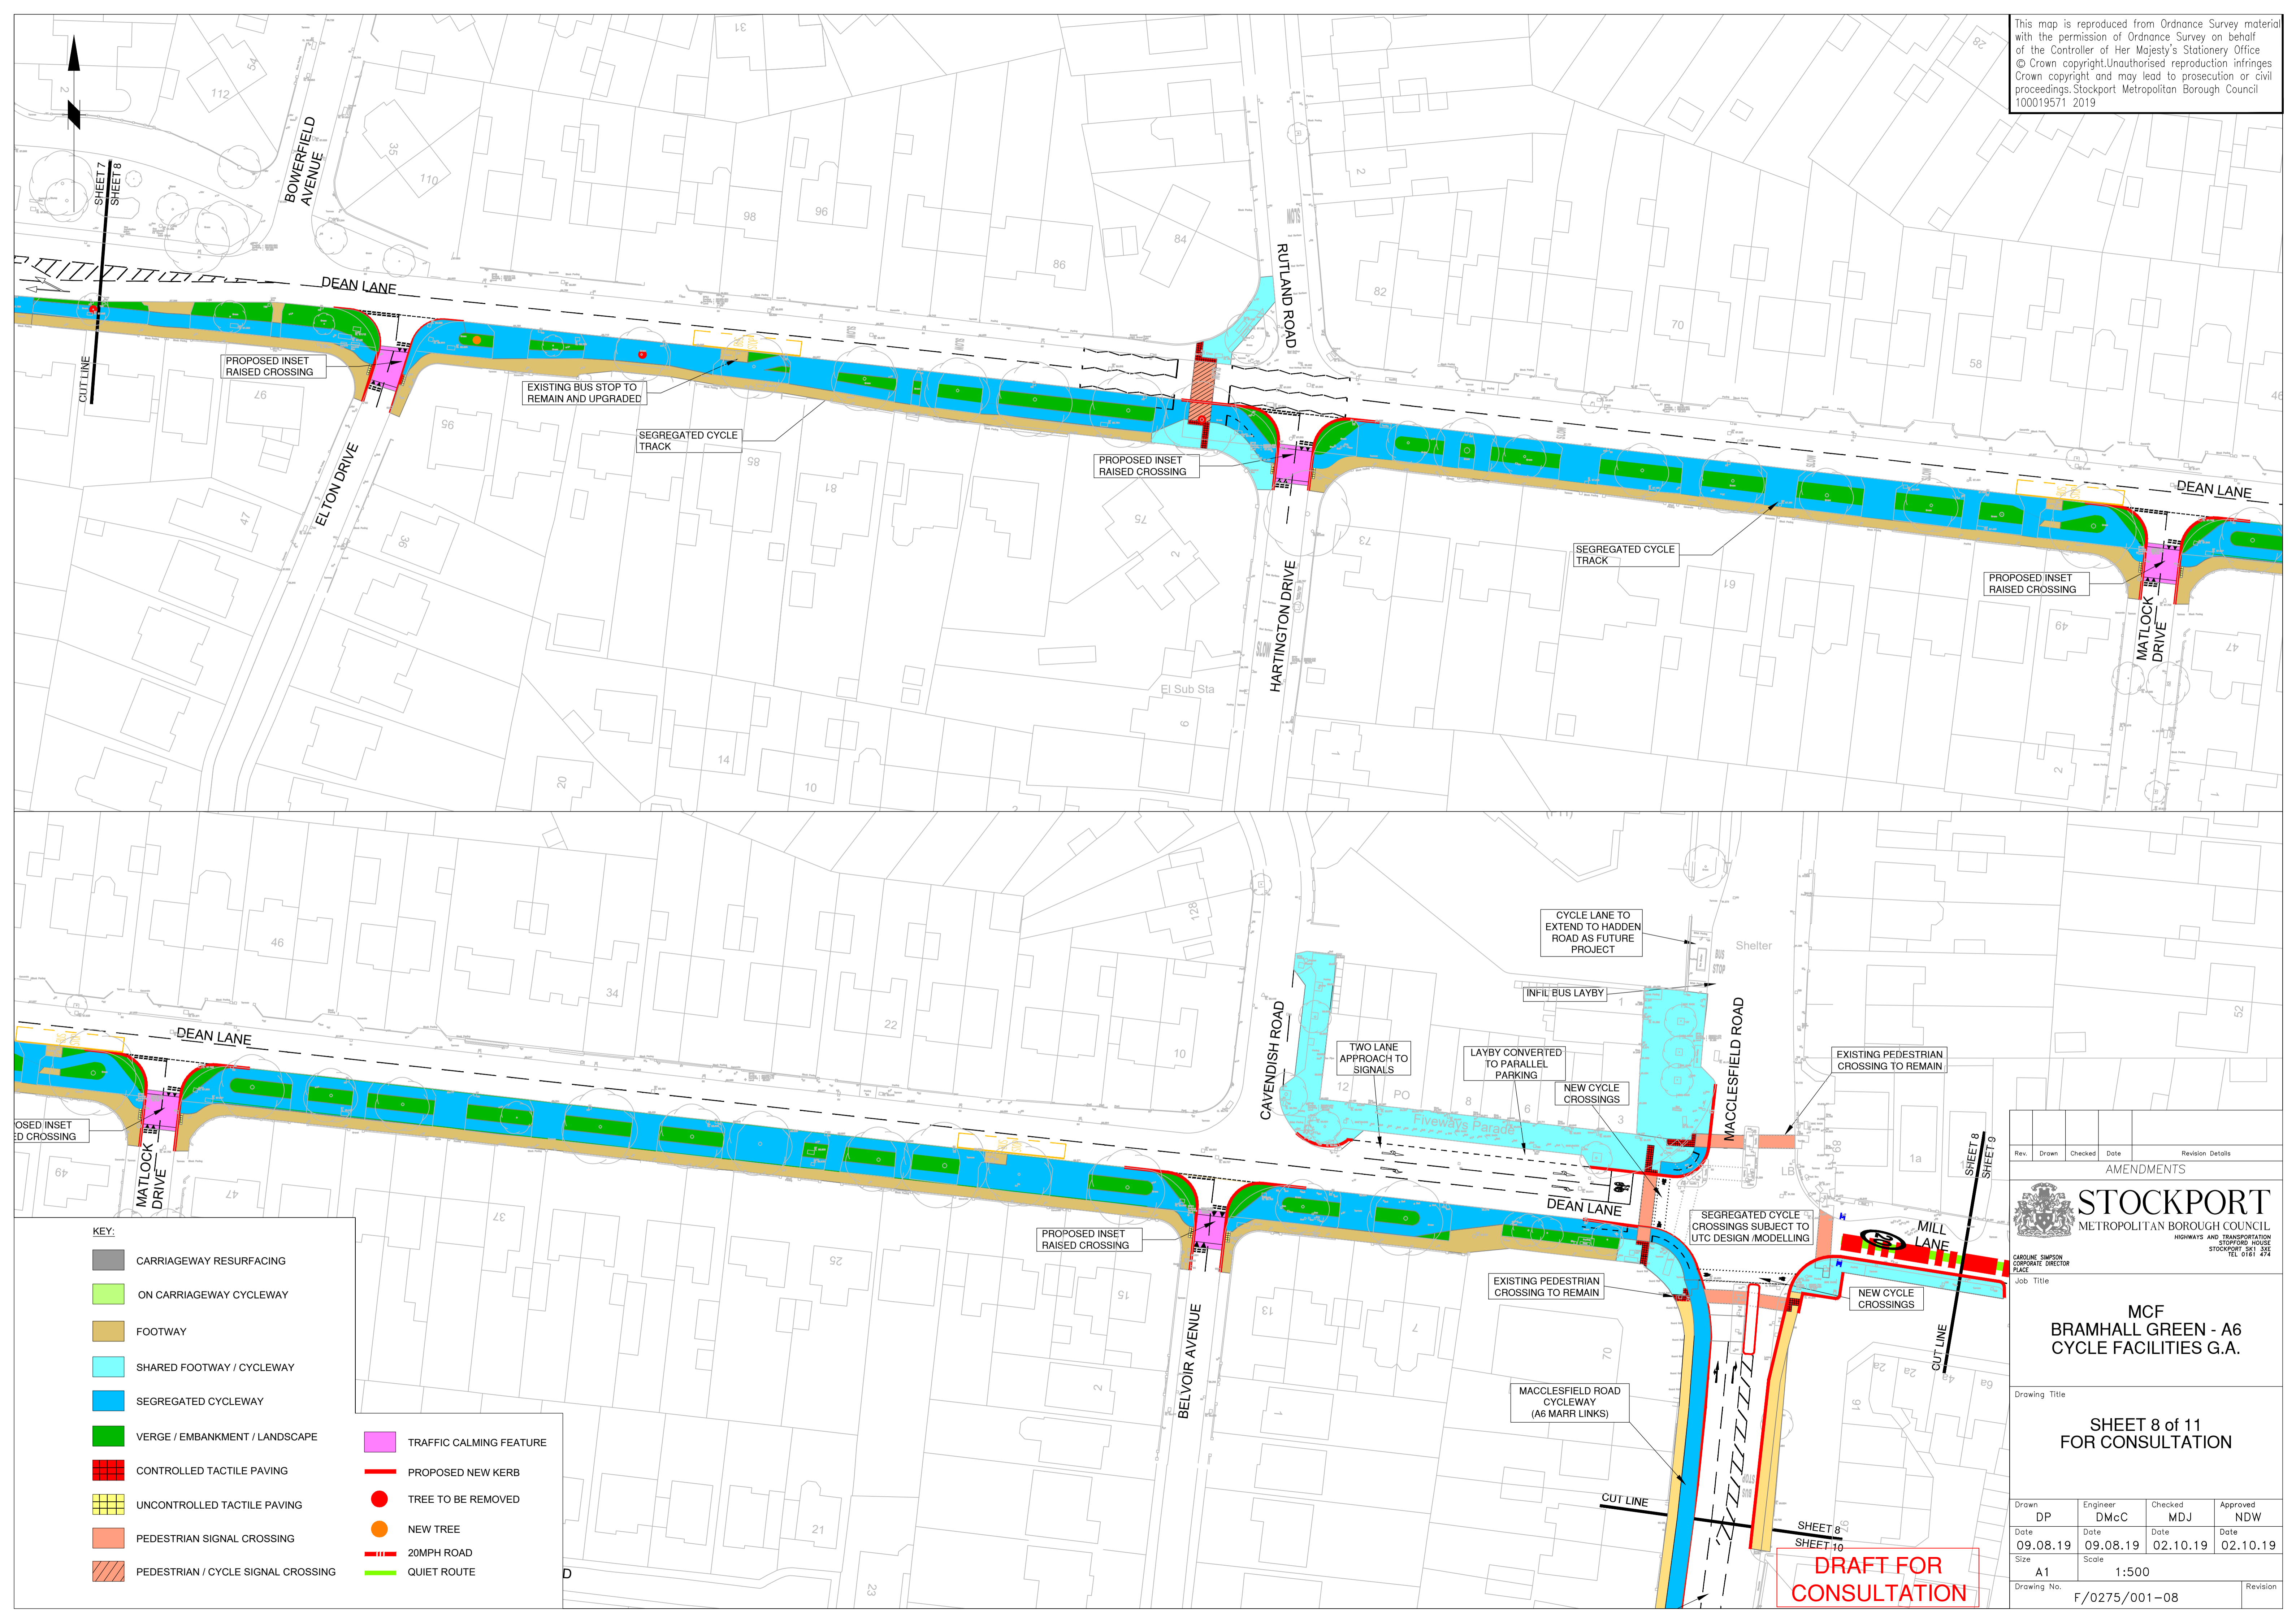

KEY:

	CARRIAGEWAY RESURFACING		TRAFFIC CALMING FEATURE
	ON CARRIAGEWAY CYCLEWAY		PROPOSED NEW KERB
	FOOTWAY		TREE TO BE REMOVED
	SHARED FOOTWAY / CYCLEWAY		NEW TREE
	SEGREGATED CYCLEWAY		20MPH ROAD
	VERGE / EMBANKMENT / LANDSCAPE		QUIET ROUTE
	CONTROLLED TACTILE PAVING		
	UNCONTROLLED TACTILE PAVING		
	PEDESTRIAN SIGNAL CROSSING		
	PEDESTRIAN / CYCLE SIGNAL CROSSING		

Rev.	Drawn	Checked	Date	Revision Details
AMENDMENTS				
STOCKPORT METROPOLITAN BOROUGH COUNCIL				
HIGHWAYS AND TRANSPORTATION STOCKPORT HOUSE STOCKPORT SK1 3JZ TEL 0161 474				
<p>Caroline Simpson CORPORATE DIRECTOR PLACE Job Title</p> <p style="text-align: right;">MCF BRAMHALL GREEN - A6 CYCLE FACILITIES G.A.</p>				
Drawing Title				
SHEET 8 of 11 FOR CONSULTATION				
Drawn	Engineer	Checked	Approved	
DP	DmC	MDJ	NDW	
Date	Date	Date	Date	
09.08.19	09.08.19	02.10.19	02.10.19	
Size	Scale			
A1	1:500			
Drawing No.	Revision			
F/0275/001-08				

DRAFT FOR CONSULTATION