


This map is reproduced from Ordnance Survey material with the permission of Ordnance Survey on behalf of the Controller of Her Majesty's Stationary Office © Crown copyright. Unauthorised reproduction infringes Crown copyright and may lead to prosecution or civil proceedings. Stockport Metropolitan Borough Council 100019571 2019

KEY:

- CARRIAGEWAY RESURFACING
- ON CARRIAGEWAY CYCLEWAY
- FOOTWAY
- SHARED FOOTWAY / CYCLEWAY
- SEGREGATED CYCLEWAY
- VERGE / EMBANKMENT / LANDSCAPE
- CONTROLLED TACTILE PAVING
- UNCONTROLLED TACTILE PAVING
- PEDESTRIAN SIGNAL CROSSING
- PEDESTRIAN / CYCLE SIGNAL CROSSING
- TRAFFIC CALMING FEATURE
- PROPOSED NEW KERB
- TREE TO BE REMOVED
- NEW TREE
- 20MPH ROAD
- CYCLE ROUTE

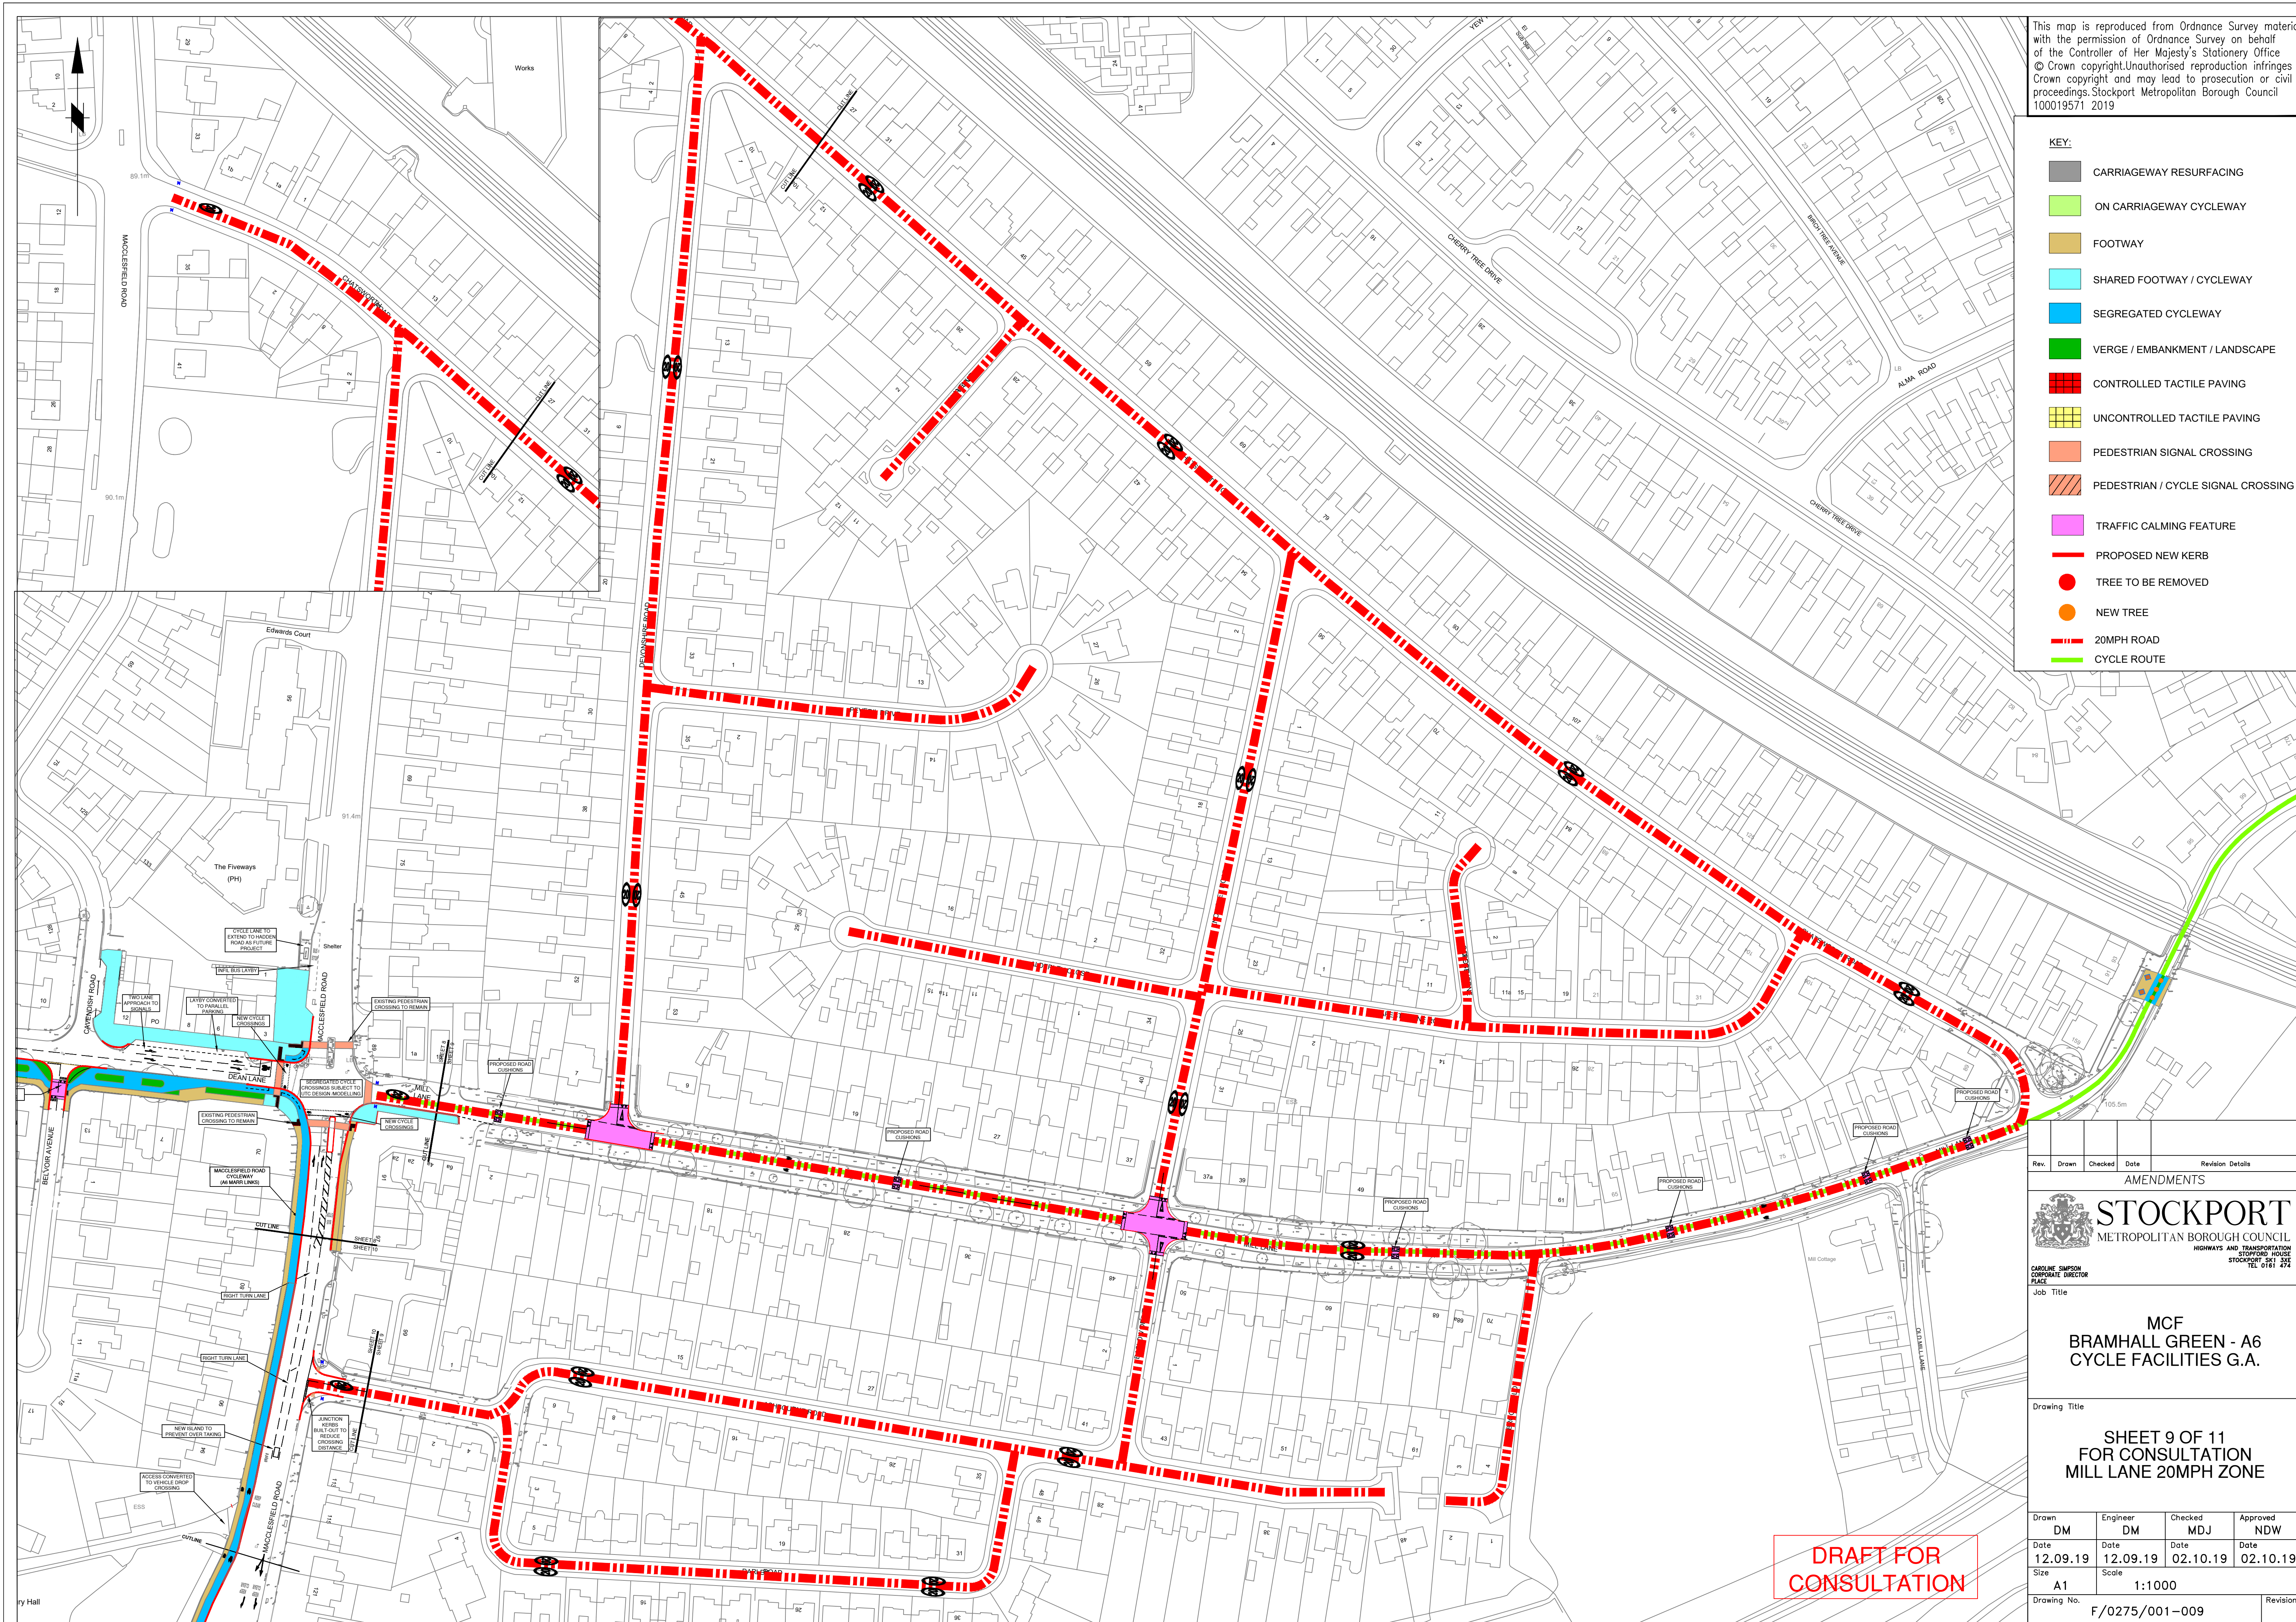

DRAFT FOR CONSULTATION

Rev.	Drawn	Checked	Date	Revision Details				
AMENDMENTS								
STOCKPORT METROPOLITAN BOROUGH COUNCIL								
HIGHWAYS AND TRANSPORTATION CAROLINE SIMPSON CORPORATE DIRECTOR Job Title								
MCF BRAMHALL GREEN - A6 CYCLE FACILITIES G.A.								
Drawing Title								
SHEET 9 OF 11 FOR CONSULTATION MILL LANE 20MPH ZONE								
Drawn	DM	Engineer	DM	Checked	MDJ	Approved	NDW	
Date	12.09.19	Date	12.09.19	Date	02.10.19	Date	02.10.19	
Size	A1	Scale	1:1000					
Drawing No.	F/0275/001-009						Revision	