


KEY:


- PERMANENT ROAD CLOSURE
- PROPOSED PARKING
- PROPOSED LOADING BAY
- EXISTING PERMANENT ROAD CLOSURE
- EXISTING PLANTER
- PROPOSED PLANTER
- EXISTING BOLLARDS TO BE RETAINED
- PROPOSED AUTOMATED BOLLARDS
- PROPOSED PERMANENT BOLLARD
- EXISTING ROUTE
- PROPOSED ROUTE
- PROPOSED NEW KERB

PROPOSED TIME RESTRICTIONS:

- MON - SUN 10:30am - MIDNIGHT
- MON-THURS AND SUN 10:30am - MIDNIGHT FRI & SAT 7:00am - MIDNIGHT
- PERMANENT CLOSURE

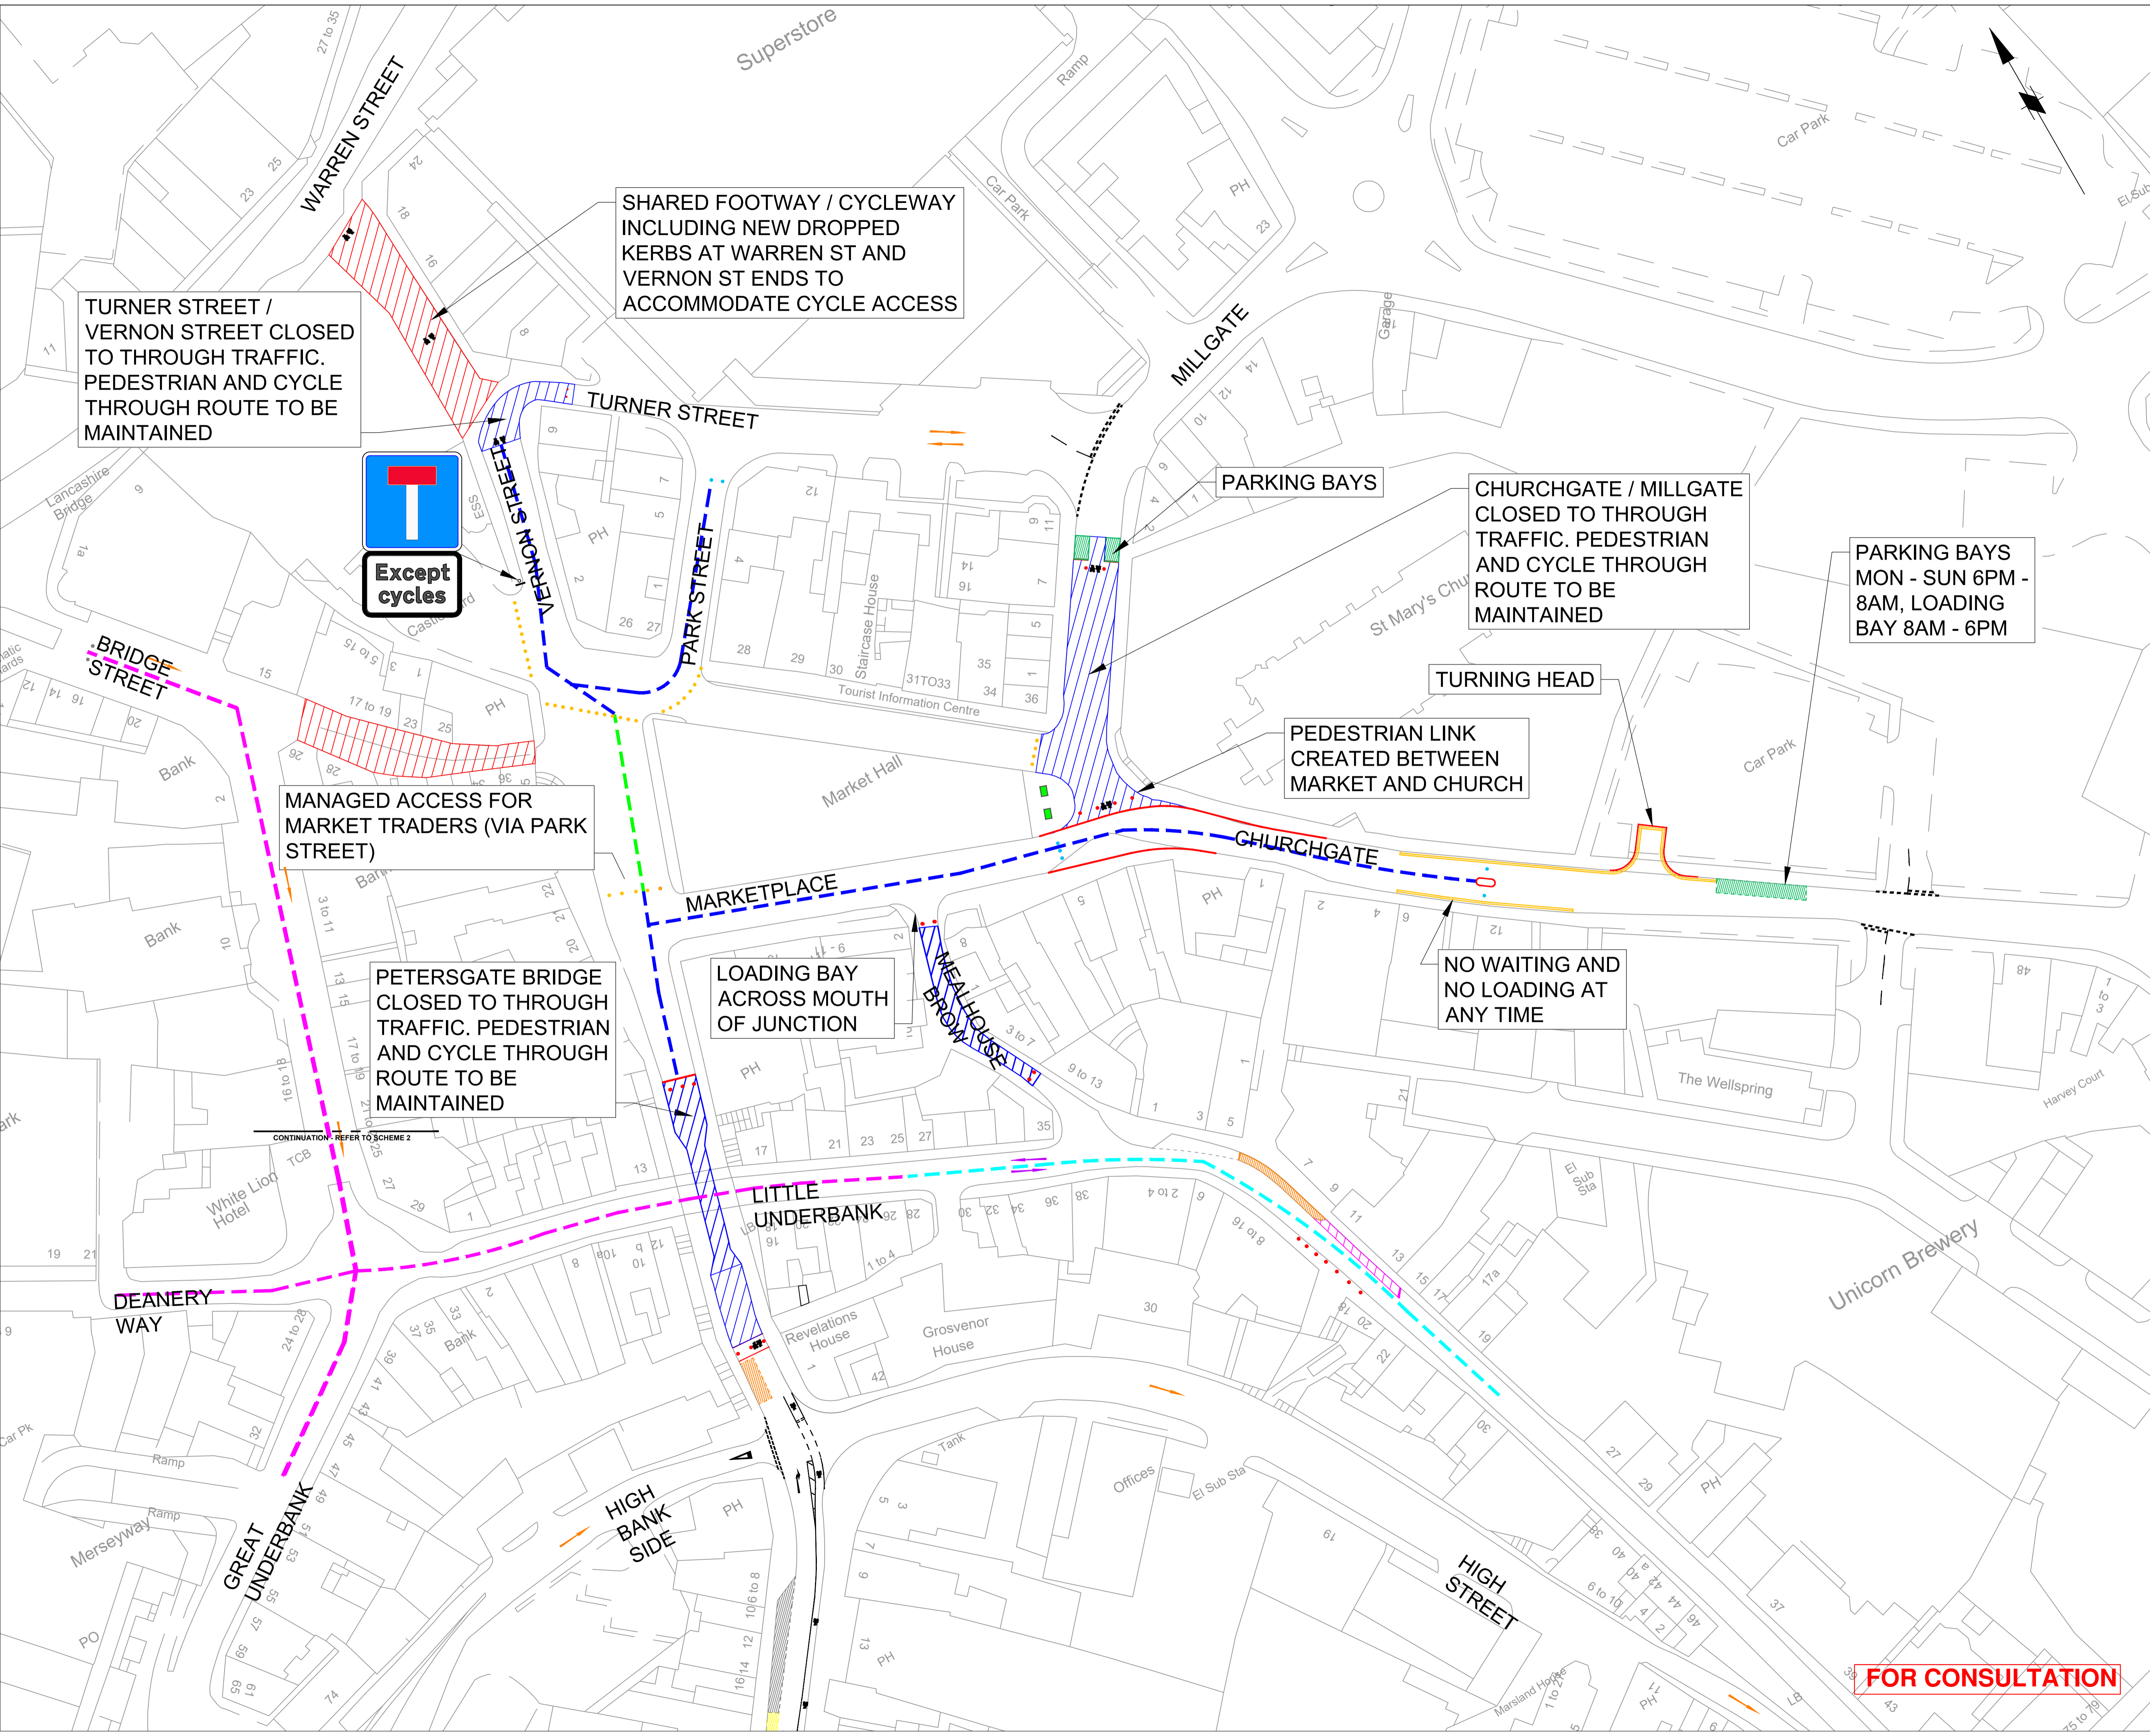

TURNER STREET / VERNON STREET CLOSED TO THROUGH TRAFFIC. PEDESTRIAN AND CYCLE THROUGH ROUTE TO BE MAINTAINED

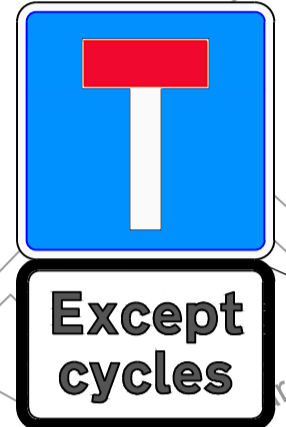

SHARED FOOTWAY / CYCLEWAY INCLUDING NEW DROPPED KERBS AT WARREN ST AND VERNON ST ENDS TO ACCOMMODATE CYCLE ACCESS

PARKING BAYS

CHURCHGATE / MILLGATE CLOSED TO THROUGH TRAFFIC. PEDESTRIAN AND CYCLE THROUGH ROUTE TO BE MAINTAINED

PARKING BAYS MON - SUN 6PM - 8AM, LOADING BAY 8AM - 6PM

TURNING HEAD

PEDESTRIAN LINK CREATED BETWEEN MARKET AND CHURCH

MANAGED ACCESS FOR MARKET TRADERS (VIA PARK STREET)

PETERSGATE BRIDGE CLOSED TO THROUGH TRAFFIC. PEDESTRIAN AND CYCLE THROUGH ROUTE TO BE MAINTAINED

LOADING BAY ACROSS MOUTH OF JUNCTION

NO WAITING AND NO LOADING AT ANY TIME

Rev.	Drawn	Checked	Date	Revision Details
AMENDMENTS				
STOCKPORT METROPOLITAN BOROUGH COUNCIL <small>HIGHWAYS AND TRANSPORTATION</small> <small>STOCKPORT HOUSE STOCKPORT SK1 3RE</small> <small>Tel : 0161 474</small>				
<small>CAROLINE SIMPSON</small> <small>CORPORATE DIRECTOR</small> <small>PLC</small> Job Title				

0291A
MARKET AND UNDERBANKS
ACCESS PLAN

Drawing Title
SCHEME 1
MARKET PLACE

Drawn	Engineer	Checked	Approved
JL	AD	RF	
Date	Date	Date	Date
27/09/21			
Size	Scale		
	1:500 @ A1		

FOR CONSULTATION