












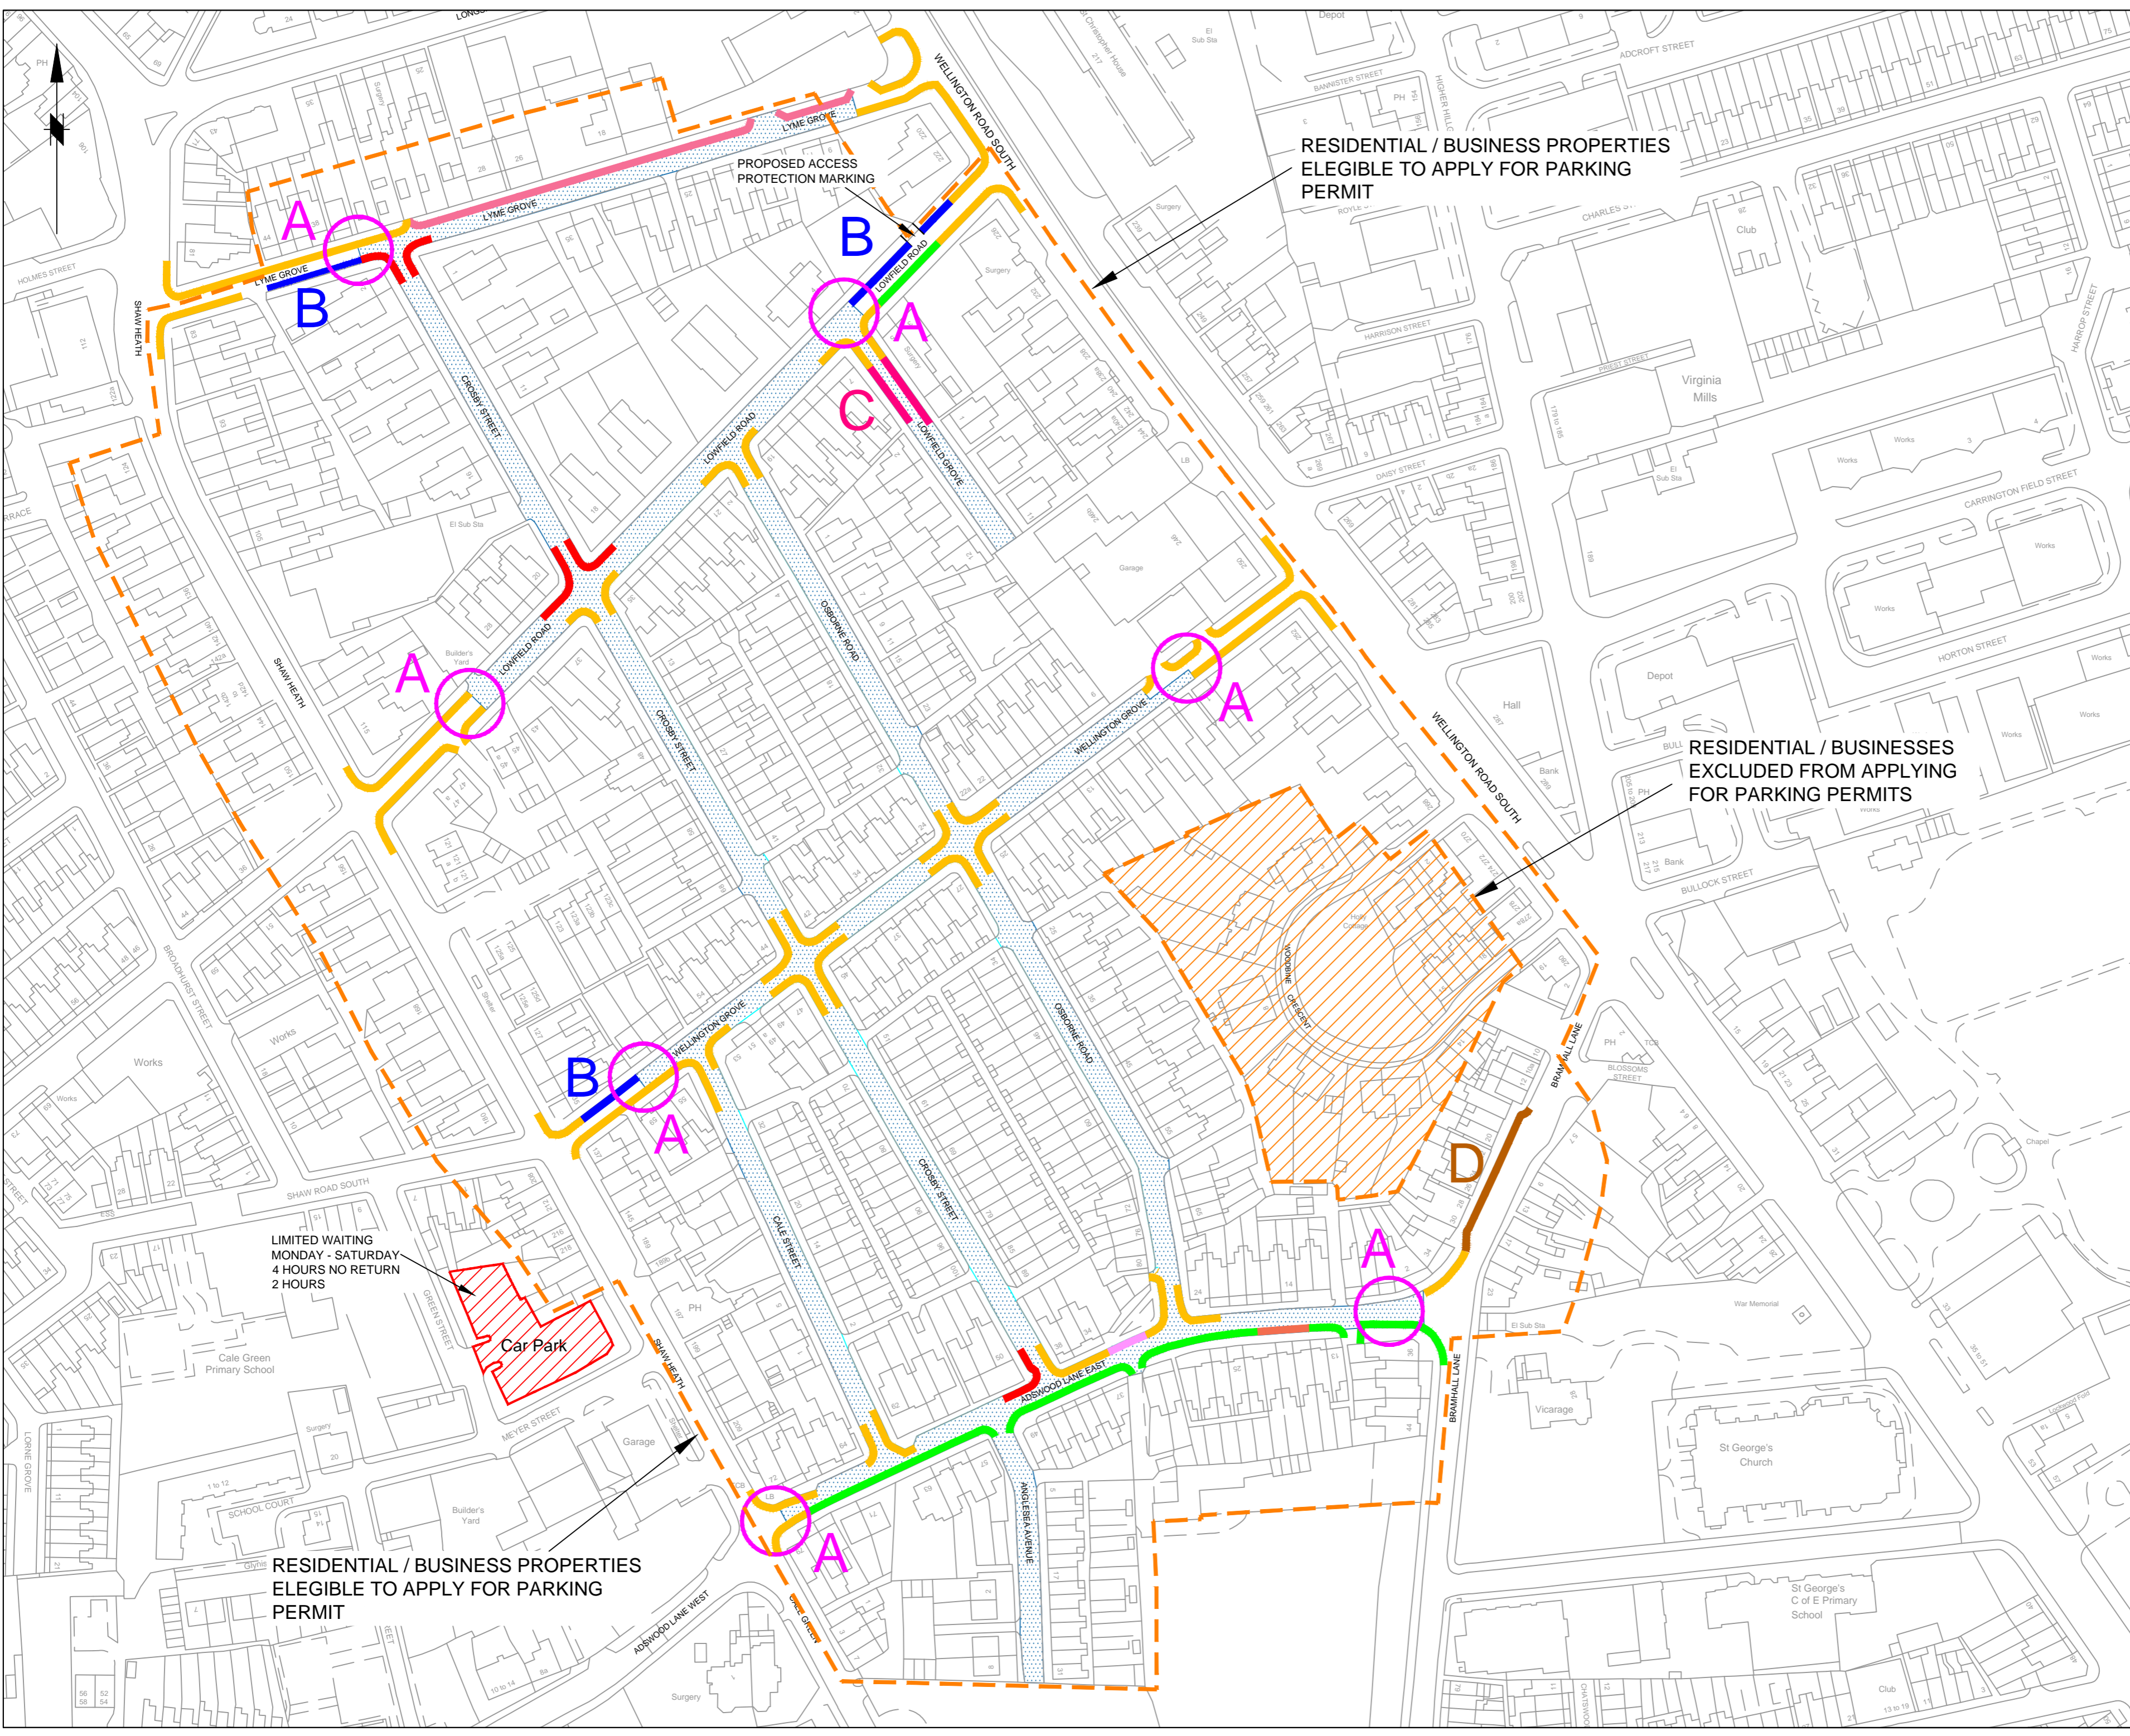



This map is reproduced from Ordnance Survey material with the permission of Ordnance Survey on behalf of the Controller of Her Majesty's Stationery Office. © Crown copyright. Unauthorised reproduction infringes Crown copyright and may lead to prosecution or civil proceedings. Stockport Metropolitan Borough Council 100019571 2017

KEY

- Introduction of Permit Parking Zone 
- Existing Double Yellow Line parking restrictions 
- Existing No Waiting Mon - Sat 8.00am - 6.30pm 
- Existing Bus Stop Clearway to remain 
- Proposed Double Yellow Line parking restrictions 
- Existing Double Yellow Lines changed to No Waiting Mon - Sat 8.00am - 6.30pm 
- Existing Bus Stop Clearway to be changed to No Waiting Mon - Sat 8.00am - 6.30pm 

- Zone entry / Exit points 
 - A**   Permit Parking Monday - Saturday 8am - 6pm
 - B**  Pay By Phone Parking Limited Waiting Mon - Sat 8am - 6pm 1 Hr No Return 1 Hr (Outside of Permit Zone)
 - C**  Limited Waiting Mon - Sat 8am - 6pm 1 Hr No Return 1 Hr (Inside of Permit Zone)
 - D**  Limited Waiting Mon - Sat 7.30am - 6.30pm 2 hours No return within 2 hours



Rev.	Drawn	Checked	Date	Revision Details
AMENDMENTS				
 STOCKPORT METROPOLITAN BOROUGH COUNCIL <small>HIGHWAYS AND TRANSPORTATION STOCKPORT SK1 1LZ</small>				
Job Title <p style="text-align: center;">DAVENPORT / CALE GREEN PERMIT PARKING ZONE</p>				
Drawing Title <p style="text-align: center;">CHANGES TO EXISTING PARKING RESTRICTIONS</p>				
Drawn	Engineer	Checked	Approved	
CP	AP	EPS	EPS	
Date	Date	Date	Date	
22/05/2019				
Size	Scale			
A2	N.T.S			
Drawing No.				Revision
NM27 - 6228 - 03				