
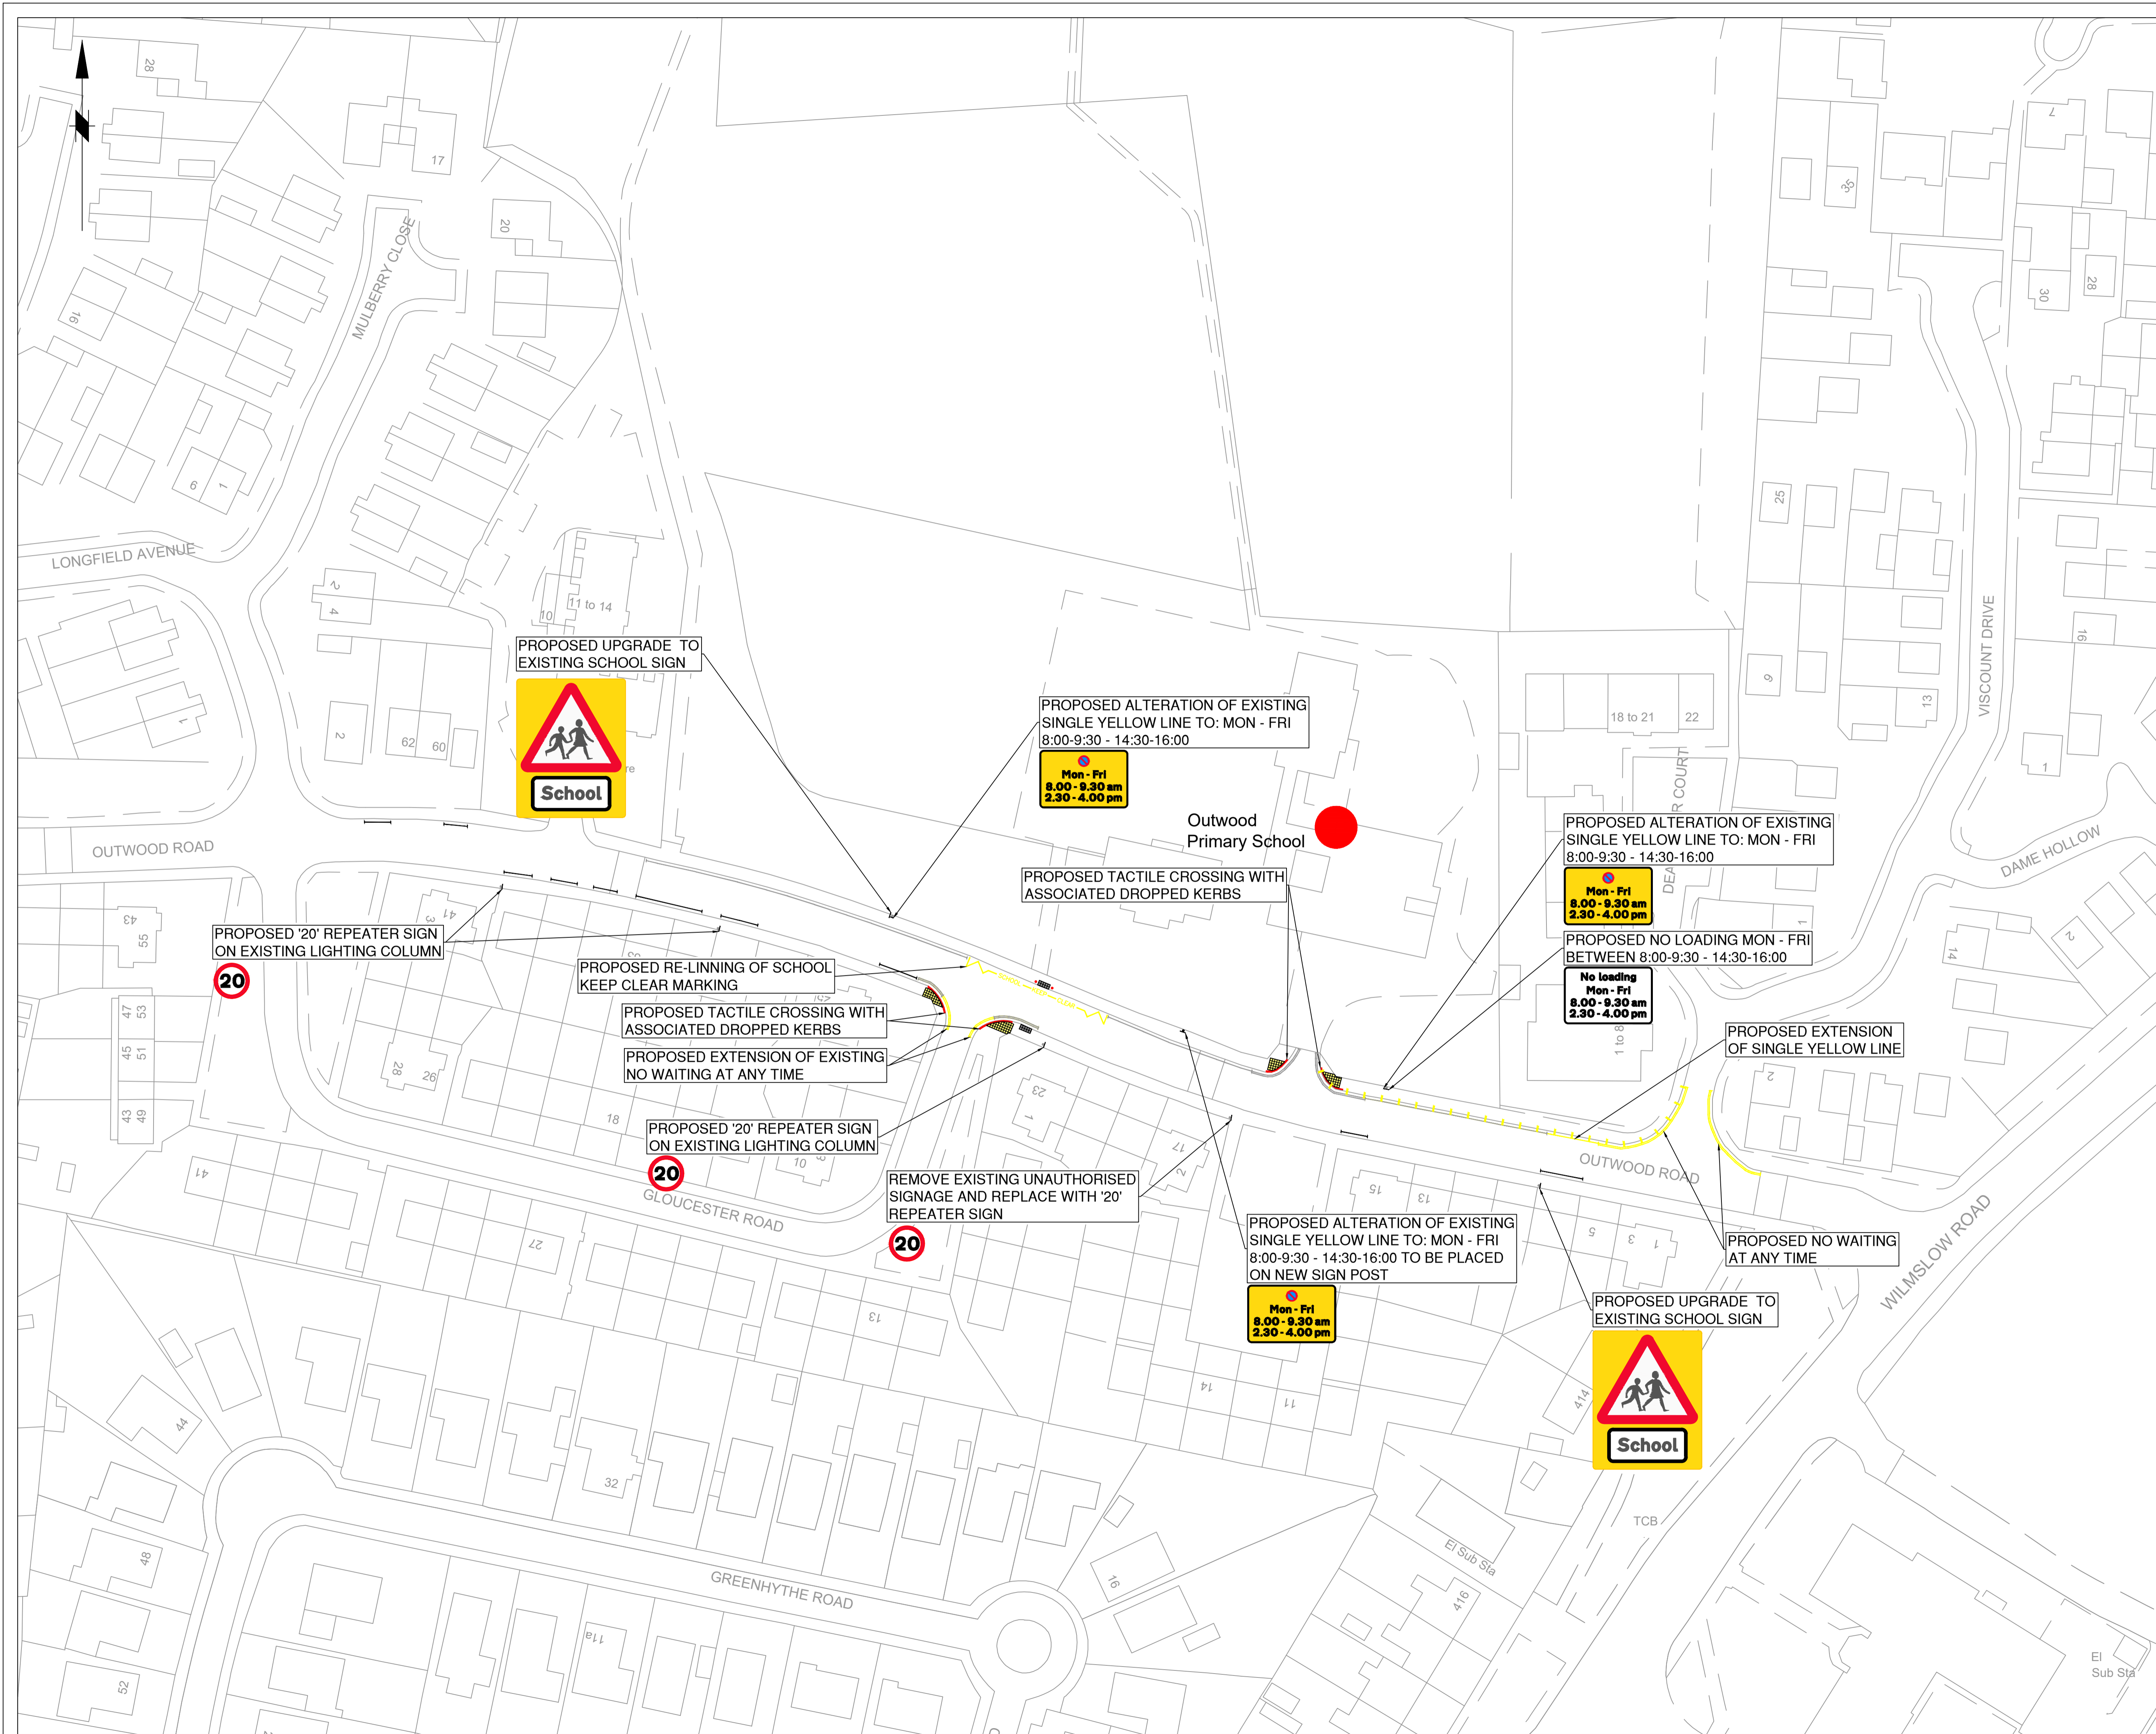


- KEY:**
- PROPOSED:**
- UNCONTROLLED TACTILE PAVING
 - SIGN
 - SIGN & SIGNPOST
 - DROPPED KERB
 - SINGLE YELLOW LINE
 - DOUBLE YELLOW LINE
 - ACCESS PROTECTION MARKING
 - PENCIL BOLLARD
- EXISTING:**
- UNCONTROLLED TACTILE PAVING
 - ROAD MARKINGS

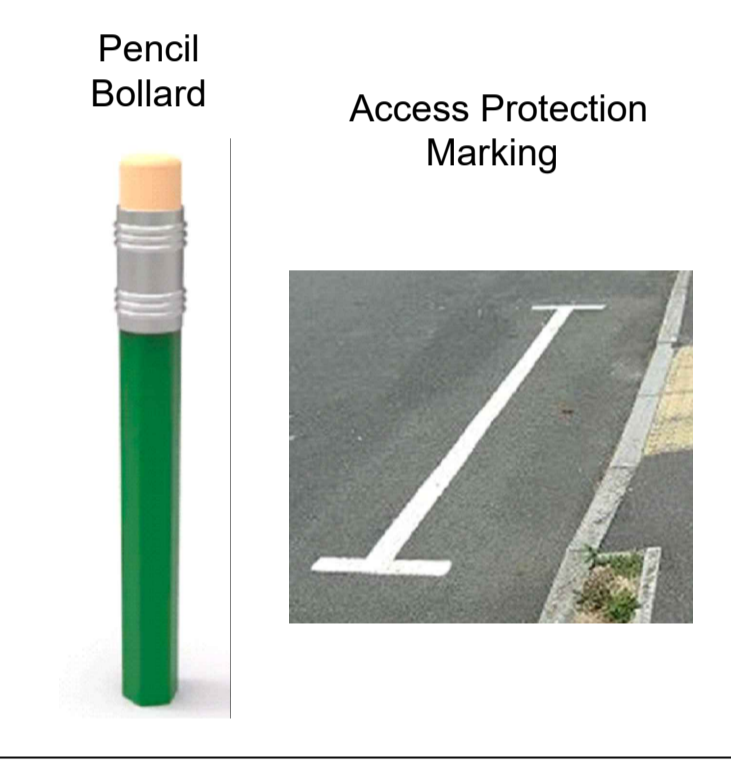

| Rev. | Drawn | Checked | Date | Revision Details |
|------|-------|---------|------|------------------|
| | | | | |

AMENDMENTS

STOCKPORT
METROPOLITAN BOROUGH COUNCIL
HIGHWAYS AND TRANSPORTATION
CORPORATE DIRECTOR
CAROLINE SIMPSON
STOCKPORT SK1 3SE
TEL 0161 474

**ROAD SAFETY
AROUND SCHOOLS**

Drawing Title

**OUTWOOD
PRIMARY SCHOOL**

| Drawn | Engineer | Checked | Approved |
|-------------|----------------|---------|----------|
| AD | AD | CAS | AM |
| Date | Date | Date | Date |
| 07/21 | 07/21 | 07/21 | 07/21 |
| Size | Scale | | |
| A1 | 1:500 | | |
| Drawing No. | 0305/57/OP/001 | | Revision |
| | | | A |