

0279_A6C_CONS_DR_001

0285E_RR_CONS_DR_001

0279_SR_CONS_DR_001


0285D_RR_CONS_DR_001

0285C_RS_CONS_DR_001

0285A2_RS_CONS_DR_001

0285A1_KSW_CONS_DR_001

INDICATIVE LAYOUT, NOT DETERMINATIVE IN TERMS OF FINAL LAND TAKE REQUIRED FOR DELIVERY OF THE SCHEME.

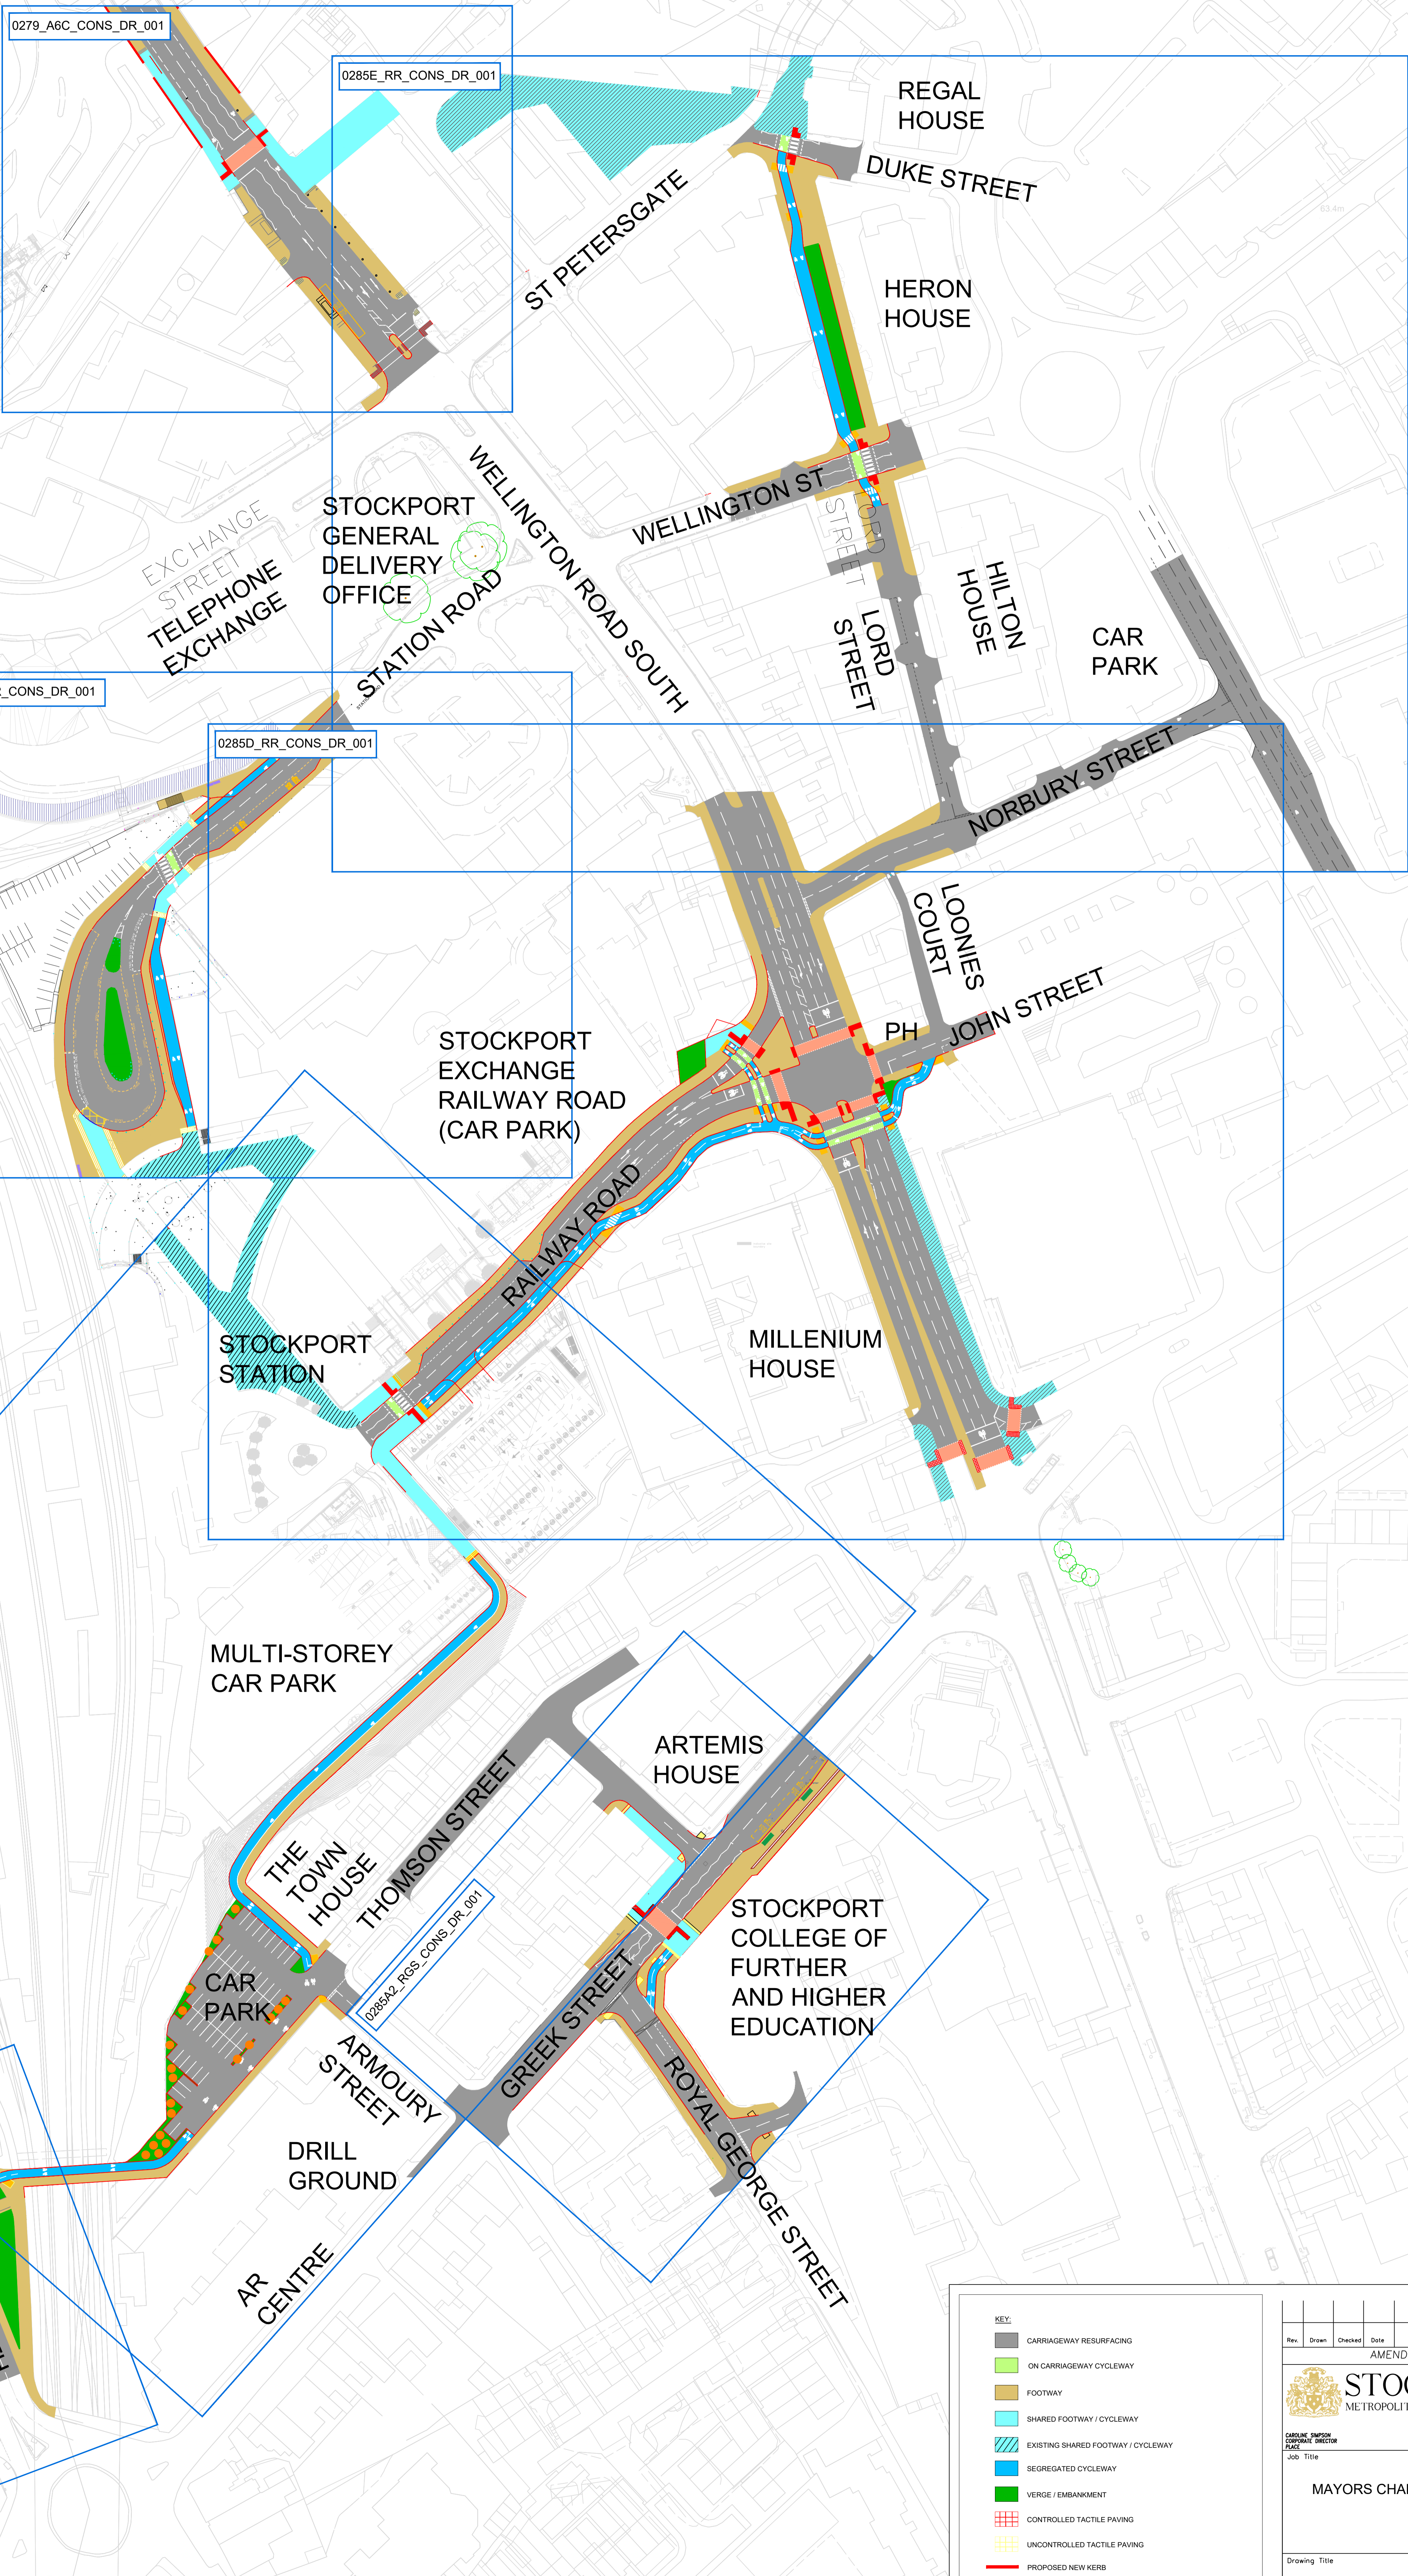

KEY:

- CARRIAGEWAY RESURFACING
- ON CARRIAGEWAY CYCLEWAY
- FOOTWAY
- SHARED FOOTWAY / CYCLEWAY
- EXISTING SHARED FOOTWAY / CYCLEWAY
- SEGREGATED CYCLEWAY
- VERGE / EMBANKMENT
- CONTROLLED TACTILE PAVING
- UNCONTROLLED TACTILE PAVING
- PROPOSED NEW KERB

FOR CONSULTATION

Rev.	Drawn	Checked	Date	Amendments	Revision Details

STOCKPORT
METROPOLITAN BOROUGH COUNCIL
WORKS AND TRANSPORT
STOCKPORT S1 2ET

MAYORS CHALLENGE FUND

Drawing Title
**MCF - 0285 / 0279
CONSULTATION
KEY PLAN**

Drawn	Engineer	Checked	Approved
RN	RN	EH	SS
Date	Date	Date	Date
12/05/21	12/05/21	12/05/21	12/05/21
Size	Scale		
A0	NTS		

Drawing No: 0285_0279_KP_CONS_DR_001